
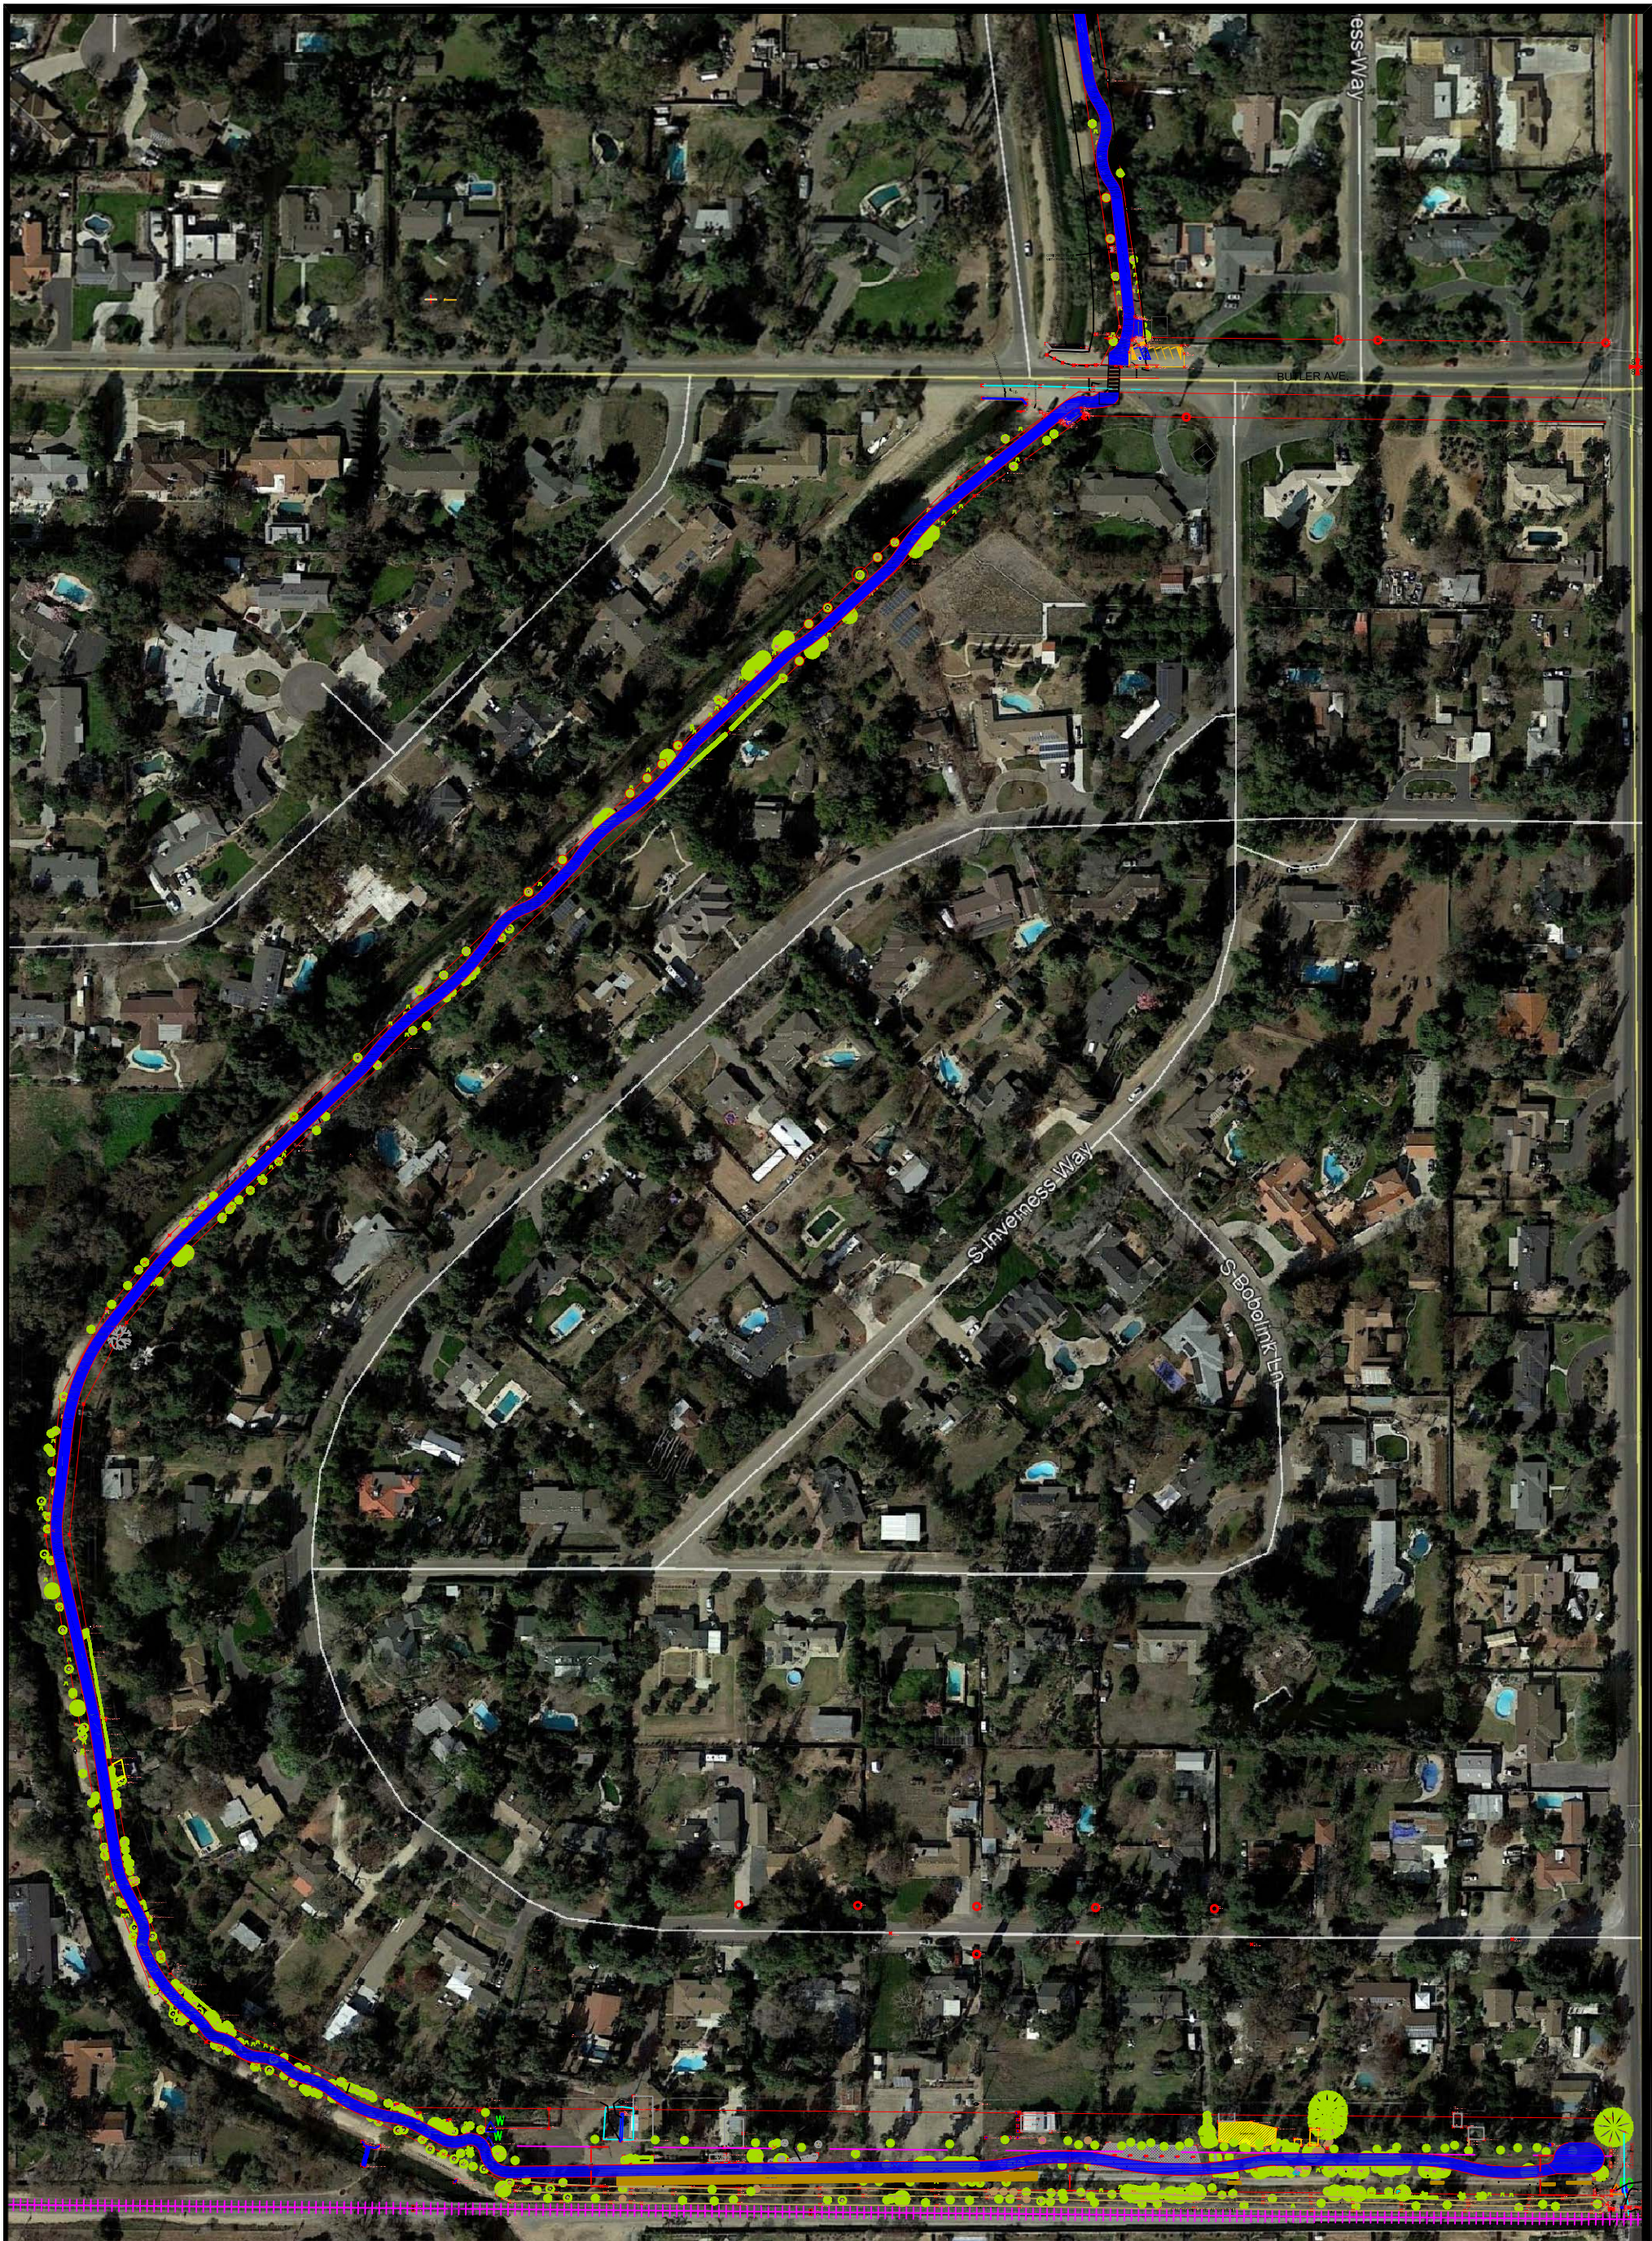



PROJECT			DEPARTMENT OF PUBLIC WORKS AND PLANNING						
FANCHER CREEK BRIDLE TRAIL			NORTH OF BUTLER AVE						
TRAIL IMPROVEMENTS									
DRAWING NO.	####	BRIDGE NO.	####	DRAWING NO.	EXHIBIT MAP	SHEET NO.	1	TOTAL	2





PROJECT		DEPARTMENT OF PUBLIC WORKS AND PLANNING			
FANCHER CREEK BRIDLE TRAIL		SOUTH OF BUTLER AVE			
TRAIL IMPROVEMENTS					
		DRAWING NO.   EXHIBIT MAP   SHEET NO.   1   TOTAL 2			